
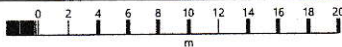


St Martins Church Hall, Green Lane, CV3 6EA

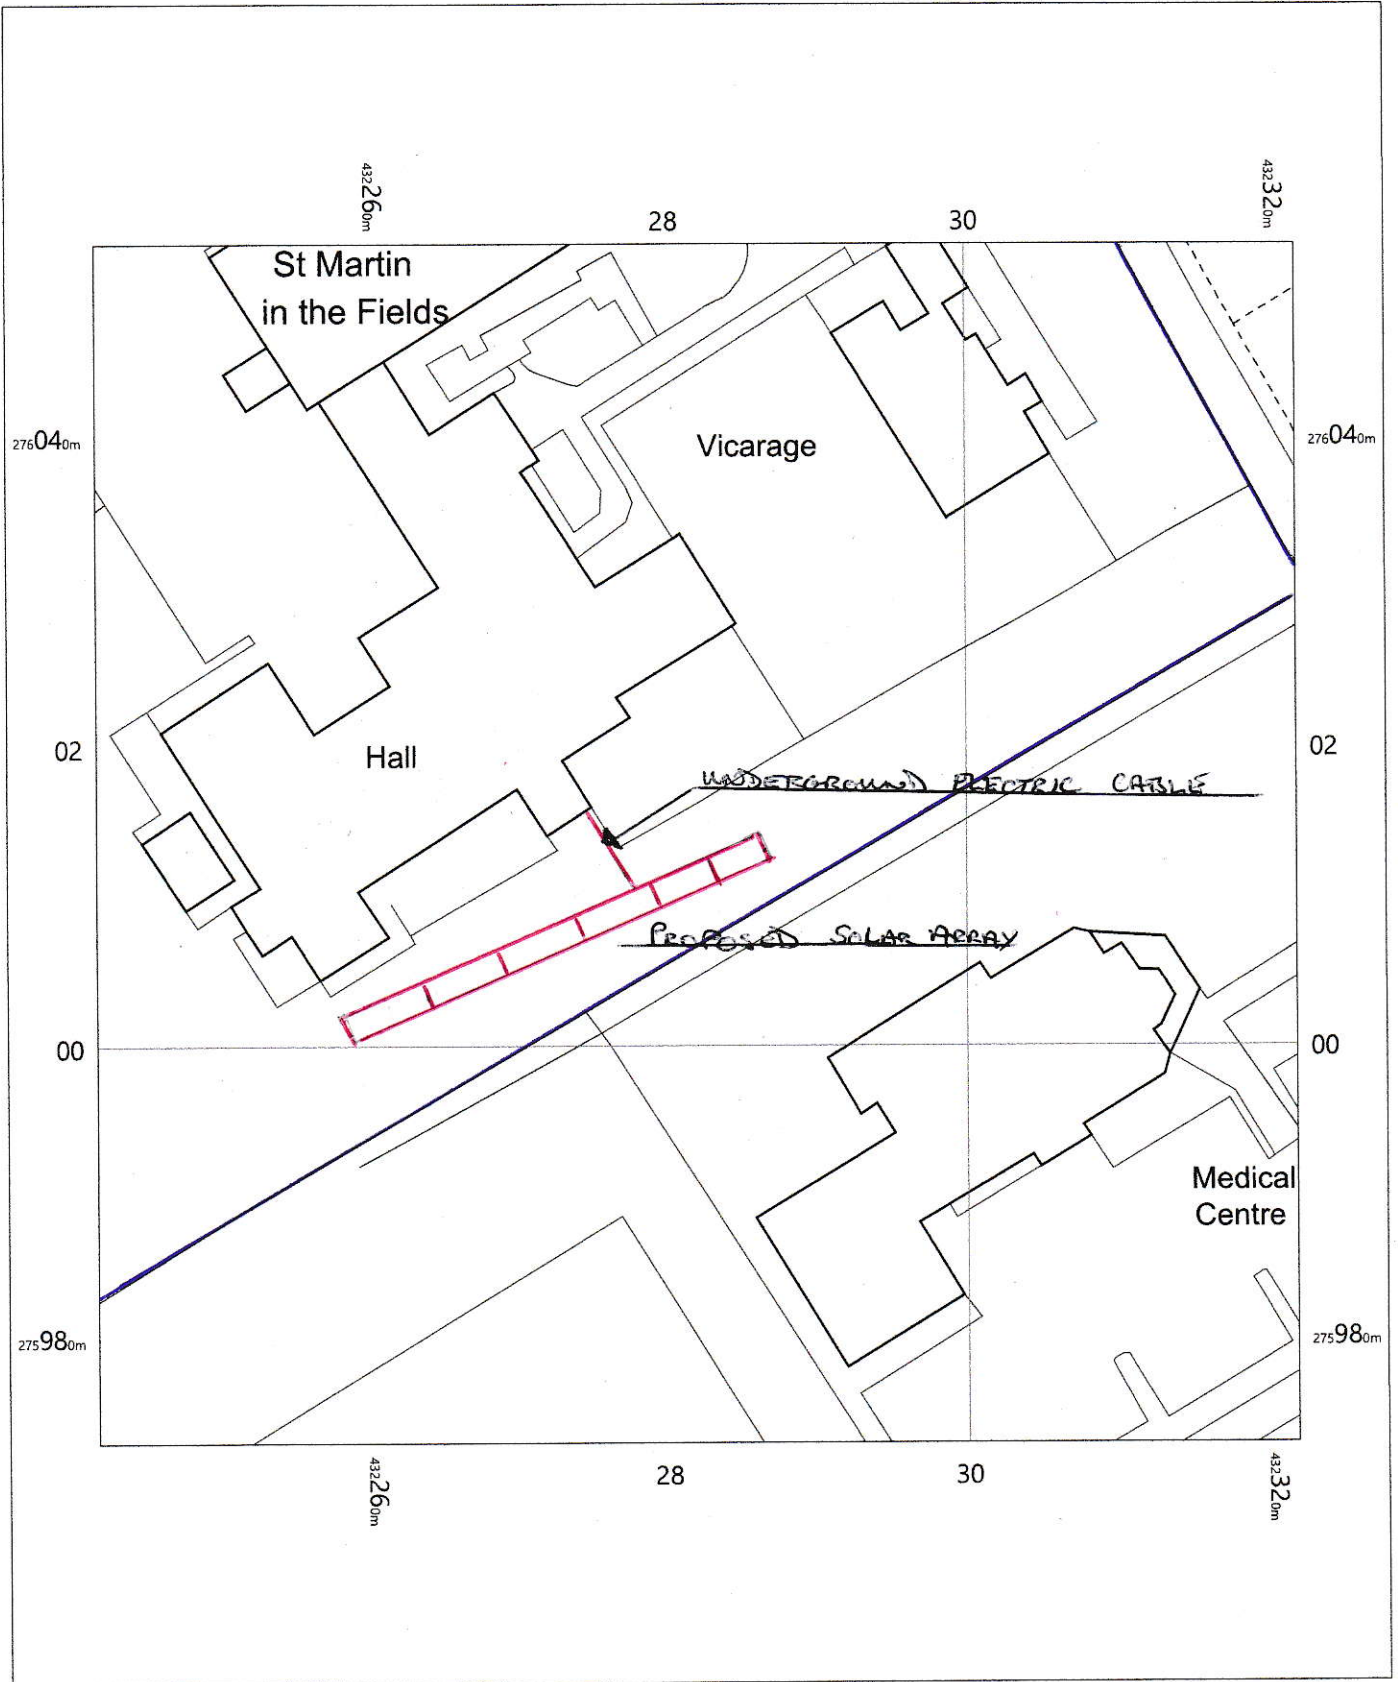

St Martins Church Hall
Green Lane,
Finham,
Coventry,
CV3 6EA

OS MasterMap 1250/2500/10000 scale
Saturday, July 2, 2022, ID: MPMBW-01047916
www.blackwellmapping.co.uk

1:500 scale print at A4, Centre: 432282 E, 276014 N

©Crown Copyright Ordnance Survey. Licence no. 100041041



BLACKWELL'S
MAPPING SERVICES
PERSONAL & PROFESSIONAL MAPPING
www.blackwellmapping.co.uk

TEL: 0800 151 2612
maps@blackwell.co.uk

